


- NOTES,
 1. THIS DRAWING TO BE READ IN CONJUNCTION WITH ALL OTHER RELEVANT ARCHITECTS AND ENGINEERS DRAWINGS,
 2. ALL INDICATED CLEADER ANGLES ARE SUPPLIED BY SNASHALL STEEL FABRICATIONS FOR FITTING BY OTHERS,
 3. THIS DRAWING IS FOR INFORMATION ONLY AND DOES NOT FORM PART OF THE CONTRACT DOCUMENTS.

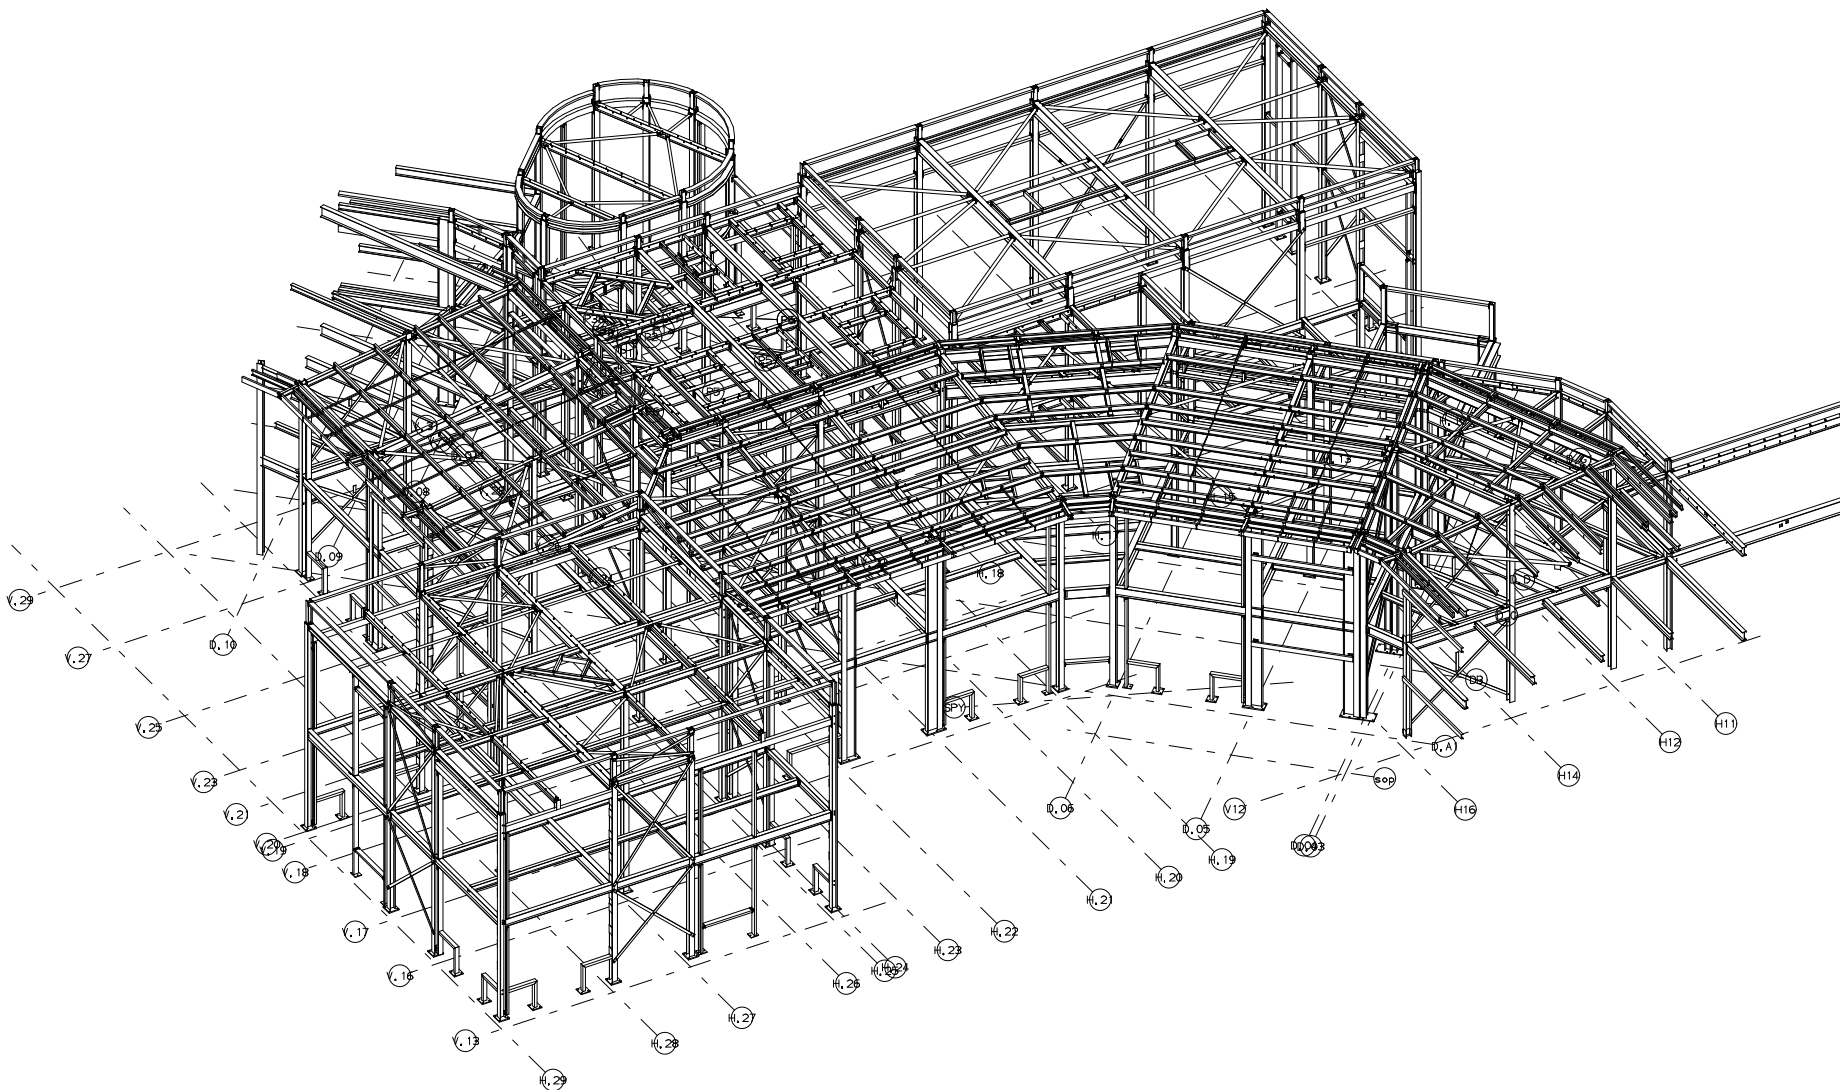

3-D VIEW

REV 'N	DATE	DESCRIPTION
DRAWN	PDR	SCALE N, T, S.
Wood Farm School Phase 2		
CLIENT Leadbitter Construction		
SITE Headington, Oxford		
3-D VIEW		
CONTRACT No.	2000	ISSUED 23/01/12
DRAWING No.	3D-2	REVISION